

**Key to Instrumentation**

- Source Four 19' 575w
- Source Four 26' 575w
- Source Four 36' 575w
- Colortran 25' 50' Zoom 1kw
- Altman 6" Fresnel 1kw
- Altman 8" Fresnel 2kw
- PAR 64 MFL 1kw
- PAR 64 WFL 1kw
- R40 Striplight 300w / Circuit
- Practical Various Wattages

**Accessories**

- Boom Base

**Legend**

- Purpose Color
- Beam Designation
- Template
- Unit Number
- Lamp Axis Rotation
- Changel

**NOTES**

CYC LIGHTS TO BE CENTERED ON WALL.

PLEASE HAVE R 132 ON HAND AT FOCUS.

PLEASE CONTACT DESIGNER WITH ANY QUESTIONS.

615.491.1007 (C)

**MOONLIGHT AND MAGNOLIAS**


TENNESSEE REPERTORY THEATRE  
TENNESSEE PERFORMING ARTS CENTER

DESIGN: MICHAEL BARNETT

SCENIC DESIGN: GARY HOFF    TECH DIR.: JONATHAN HAMMELL

**FULL STAGE LIGHTING PLOT**

SCALE 1/2" = 1'0"    REVISION 1    OCTOBER 29, 2008

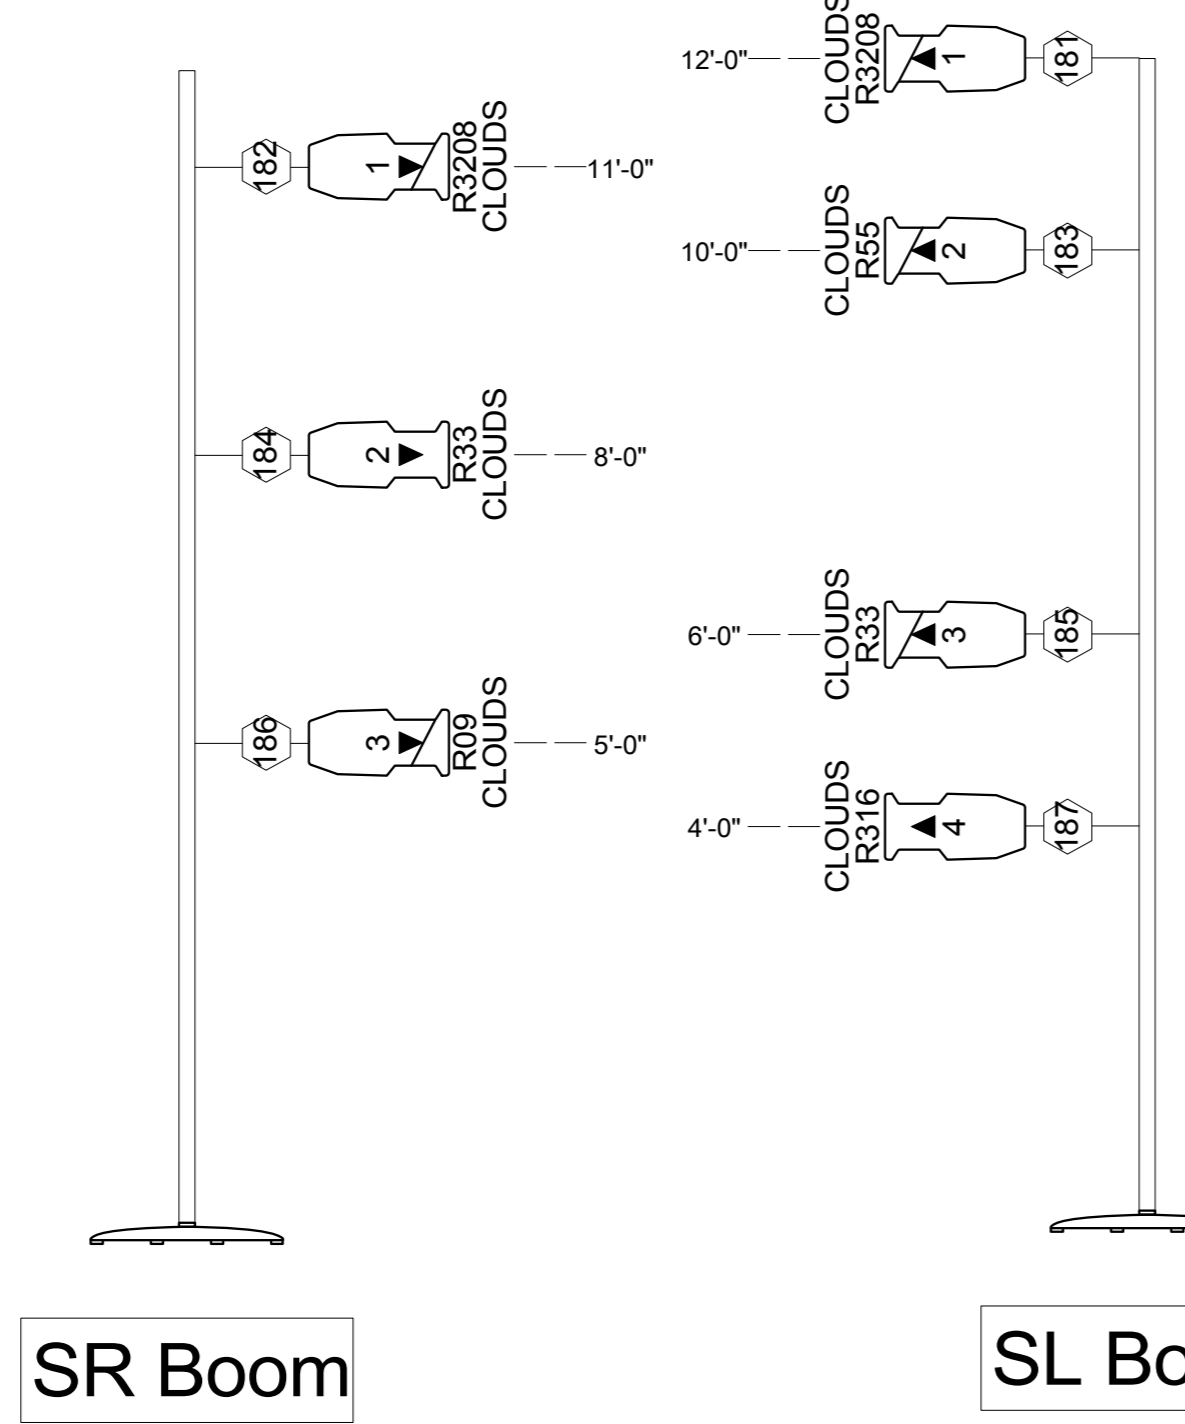

Entrance

Entrance

SR Boom

SL Boom