

Key to Instrumentation

- Source Four 19' 575w
- Source Four 26' 575w
- Source Four 36' 575w
- Source Four 50' 575w
- Colortran 25'-50' Zoom 1kw
- Altman 6" Fresnel 1kw
- Altman 8" Fresnel 2kw
- PAR 64 MFL 1kw
- PAR 64 WFL 1kw
- Altman Star*PAR NSP 100w
- R40 Striplight 300w / Circuit
- Practical 100w

Accessories

- Drop-In Iris
- Barndoor
- 6.25" Tophat

Legend

- Purpose Color
- Beam Designation Template
- Unit Number
- Lamp Axis Rotation
- Chamber

NOTES

PLEASE HAVE R132 ON HAND AT FOCUS.

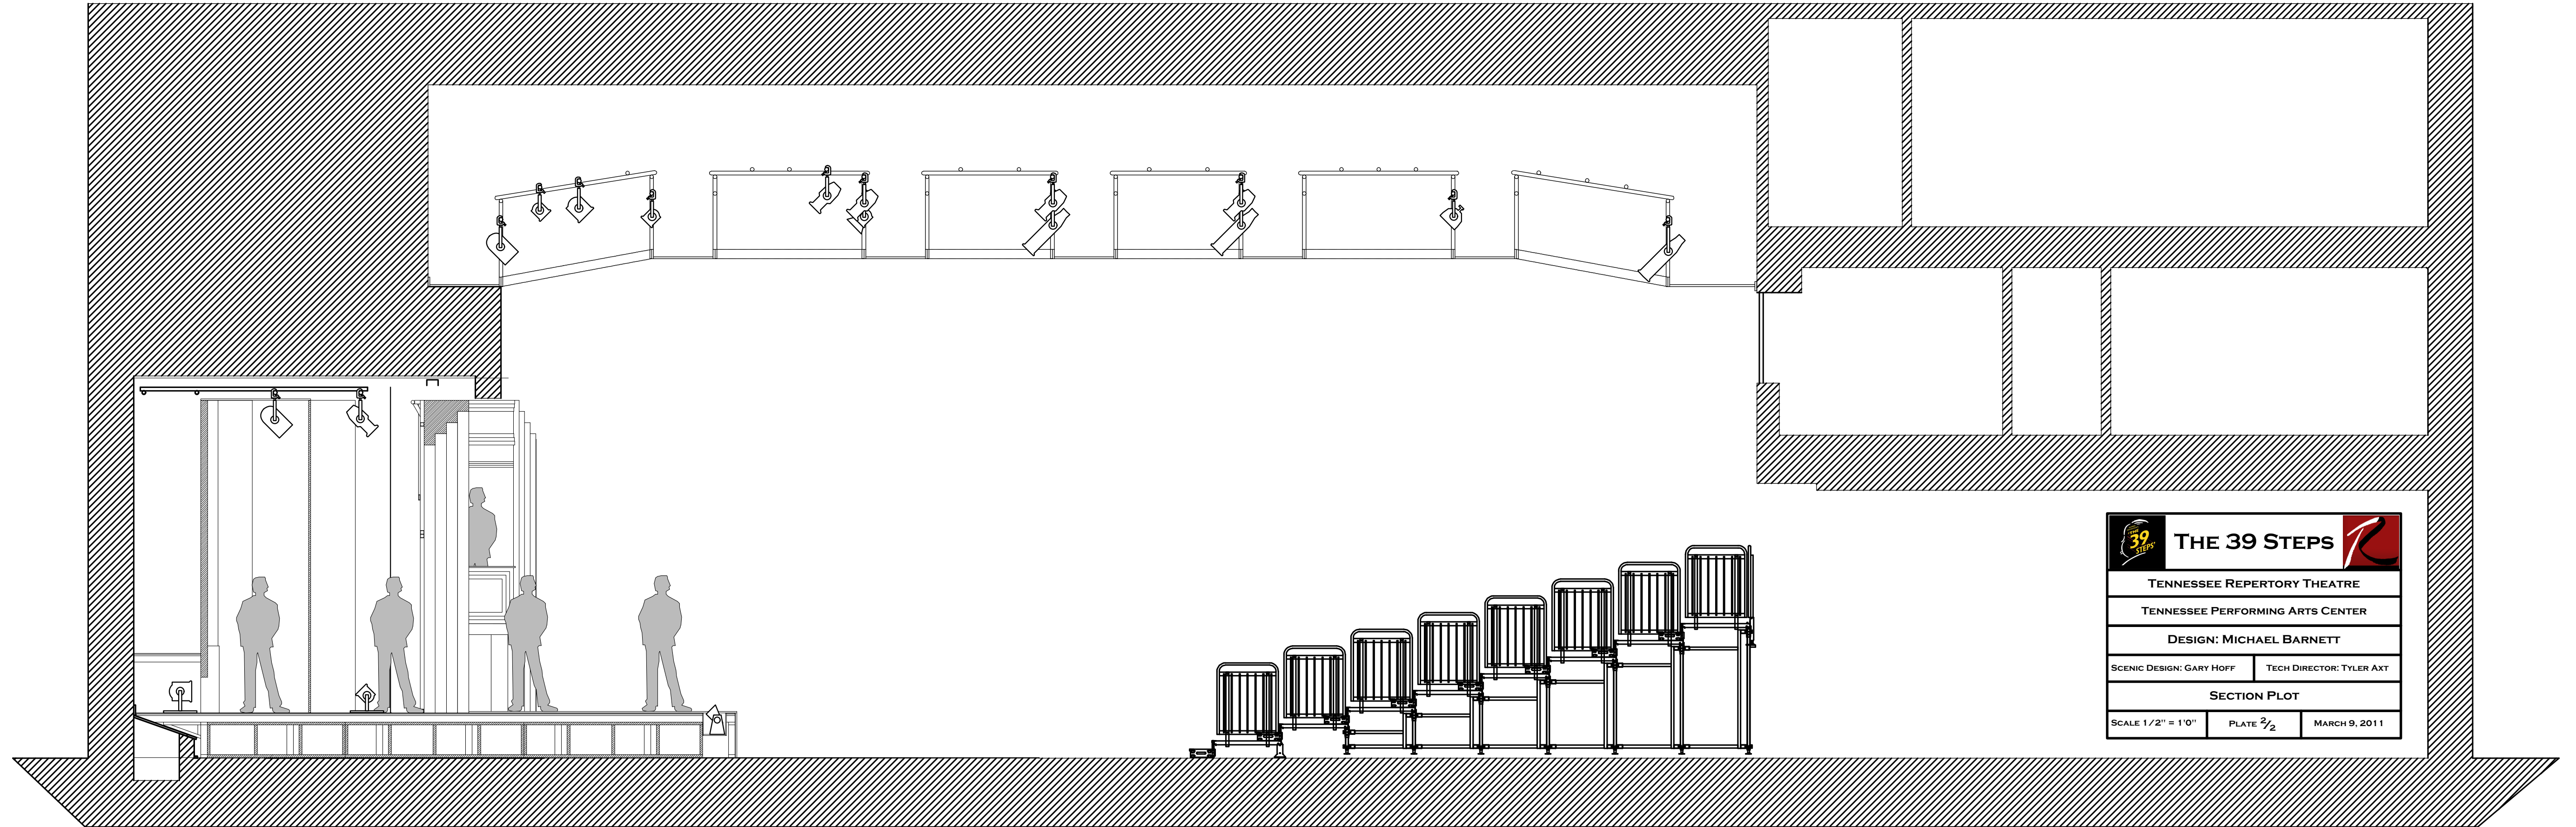
PLEASE HAVE BARNDOORS & IRISES ON HAND AT FOCUS.



HOTEL PRACTICAL WILL FLY LIVE IN SHOW.

XMAS TREE & FIREPLACE WILL ROLL ONSTAGE DURING SHOW.

THE 39 STEPS

TENNESSEE REPERTORY THEATRE	
TENNESSEE PERFORMING ARTS CENTER	
DESIGN: MICHAEL BARNETT	
SCENIC DESIGN: GARY HOFF	TECH DIRECTOR: TYLER AXT
FULL STAGE LIGHTING PLOT	
SCALE 1/2" = 1'0"	PLATE 1/2
MARCH 9, 2011	



	THE 39 STEPS 	
TENNESSEE REPERTORY THEATRE		
TENNESSEE PERFORMING ARTS CENTER		
DESIGN: MICHAEL BARNETT		
SCENIC DESIGN: GARY HOFF	TECH DIRECTOR: TYLER AXT	
SECTION PLOT		
SCALE 1/2" = 1'0"	PLATE 2/2	MARCH 9, 2011